




-1- DETALLE AREA CAFETERIA -BARRA-      -2- DETALLE AREA CAFETERIA -CENTRO-      -3- DETALLE AREA CAFETERIA -VENTANALES-

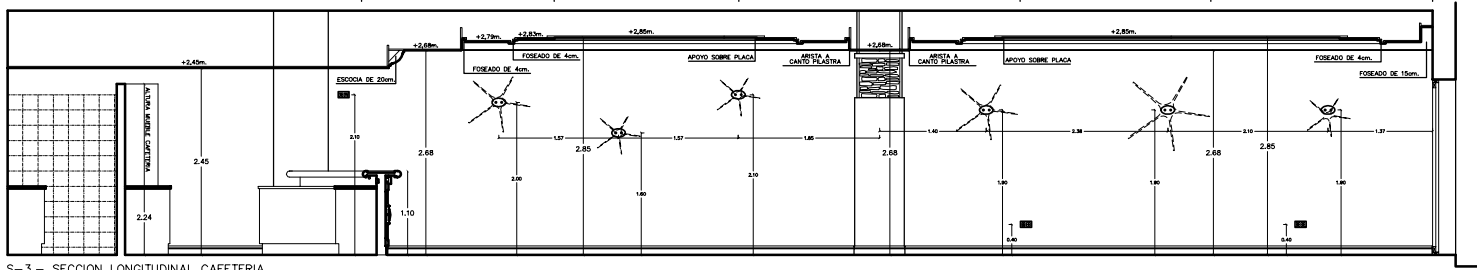


S-3.- SECCION LONGITUDINAL CAFETERIA

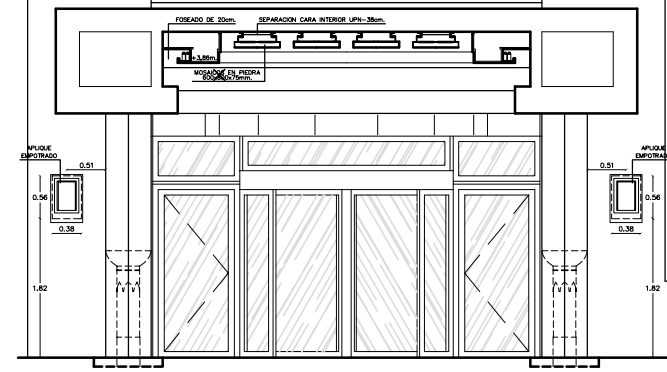


S-6 PORCHE DE ENTRADA HALL

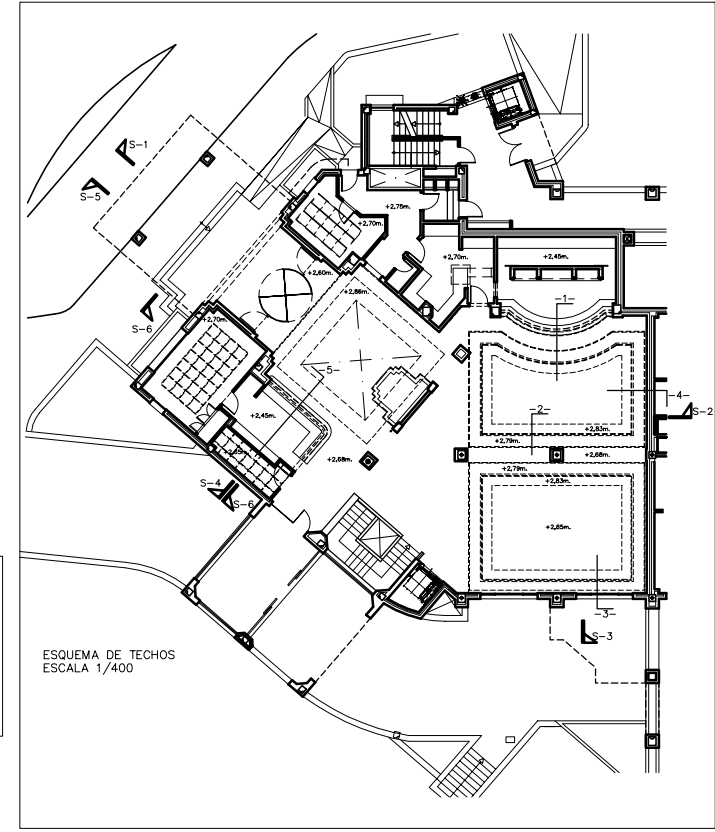

ESQUEMA DE TECHOS  
ESCALA 1/400

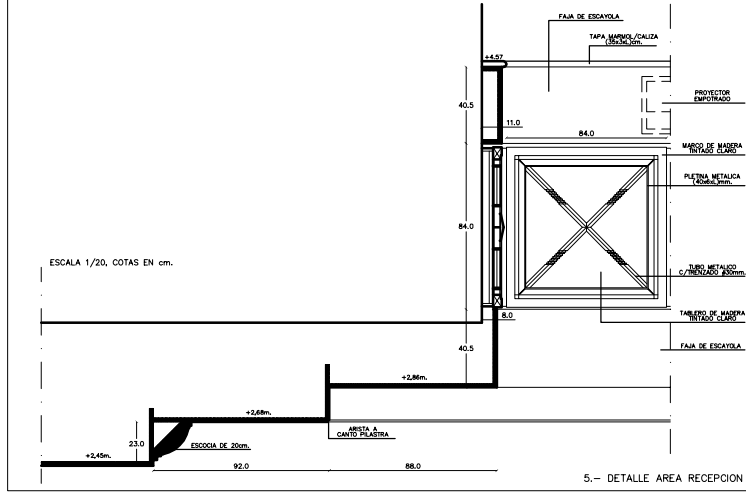


S-5.- DETALLE AREA RECEPCION

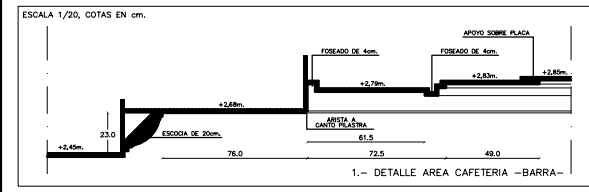


S-1.- SECCION LONGITUDINAL HALL

HALL GIRO  
CAFETERIA


-4- DETALLE AREA CAFETERIA -LATERAL-

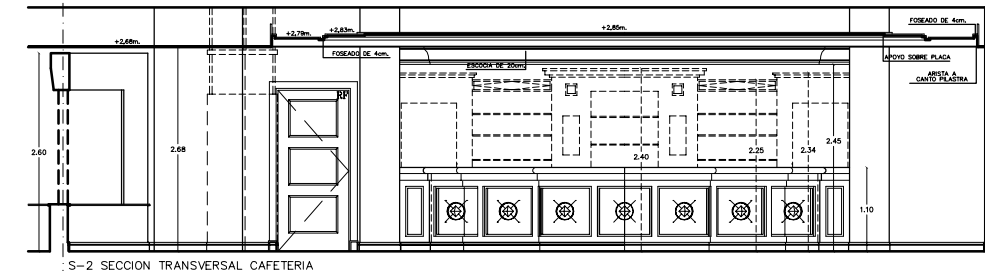


S-2 SECCION TRANSVERSAL CAFETERIA

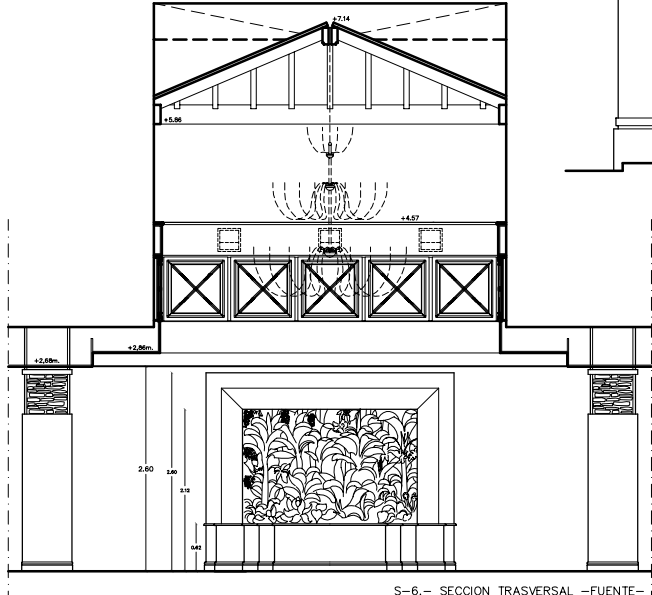


S-6.- SECCION TRANSVERSAL -FUENTE-

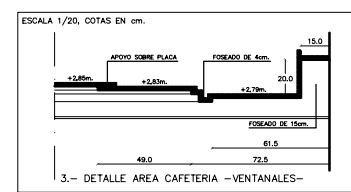


3.- DETALLE AREA CAFETERIA -VENTANALES-

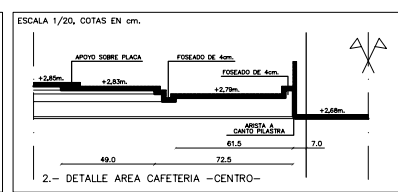


2.- DETALLE AREA CAFETERIA -CENTRO-

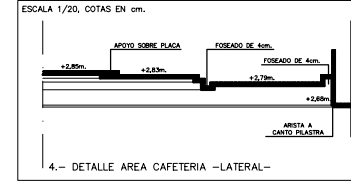


4.- DETALLE AREA CAFETERIA -LATERAL-

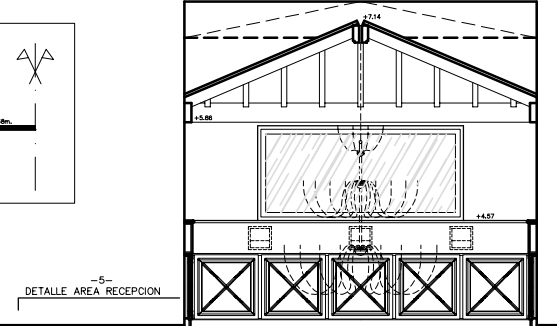

-5- DETALLE AREA RECEPCION

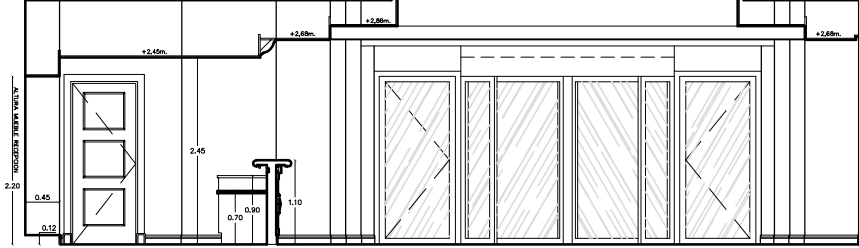

S-4.- SECCION TRANSVERSAL HALL

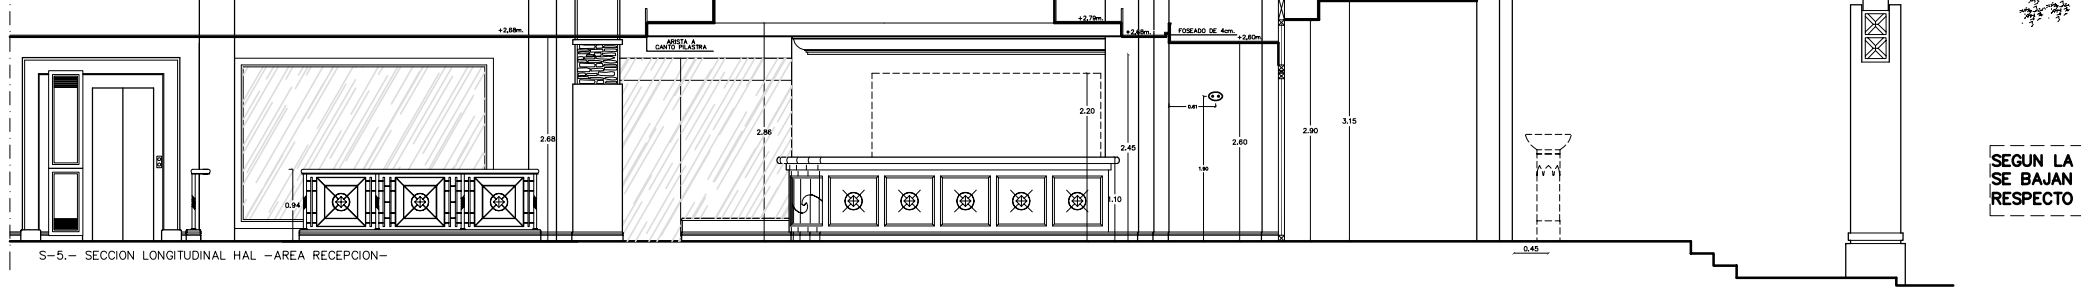

S-5.- SECCION LONGITUDINAL HAL -AREA RECEPCION-

SEGUN LA REUNION DEL 04/08/05  
SE BAJAN LA ALTURA DE LOS TECHOS 7cm.  
RESPECTO A LOS PLANOS ORININALES

BREZO INSTALACIONES	PROYECTO : HOTEL-APARTAMENTOS DE 4 ESTRELLAS "PASE 1" "MAR AZUL" ESTEPOÑA - MALAGA	ESCALA : SIN ESCALA
DECORACION Y ARQUITECTURA DE INTERIOR	PLANO : BLOQUE D - SECCIONES PLANTA BAJA ZONAS COMUNES HALL - RECEPCION - CAFETERIA	PLANO N°: FECHA : 14/12/04
	CLIENTE :	